


Acoustic


The Acoustic series accommodates two panels of glazing, with an air gap in between to achieve exceptional acoustic results within the same overall base profile width as our 64 & 92 Series. The Acoustic series is fully compatible with both of these ranges, so can be selected for a few key walls of your fitout where minimizing sound transfer is critical, such as for a meeting or interview room.

- Suited to both 64mm and 92mm stud walls
- Integrates with both 64 Series and 92 Series
- Air gap between glazing panels for optimal acoustic results
- Built in screw ports and staking bracket locators
- Easily accommodates 12.38mm Laminated glass

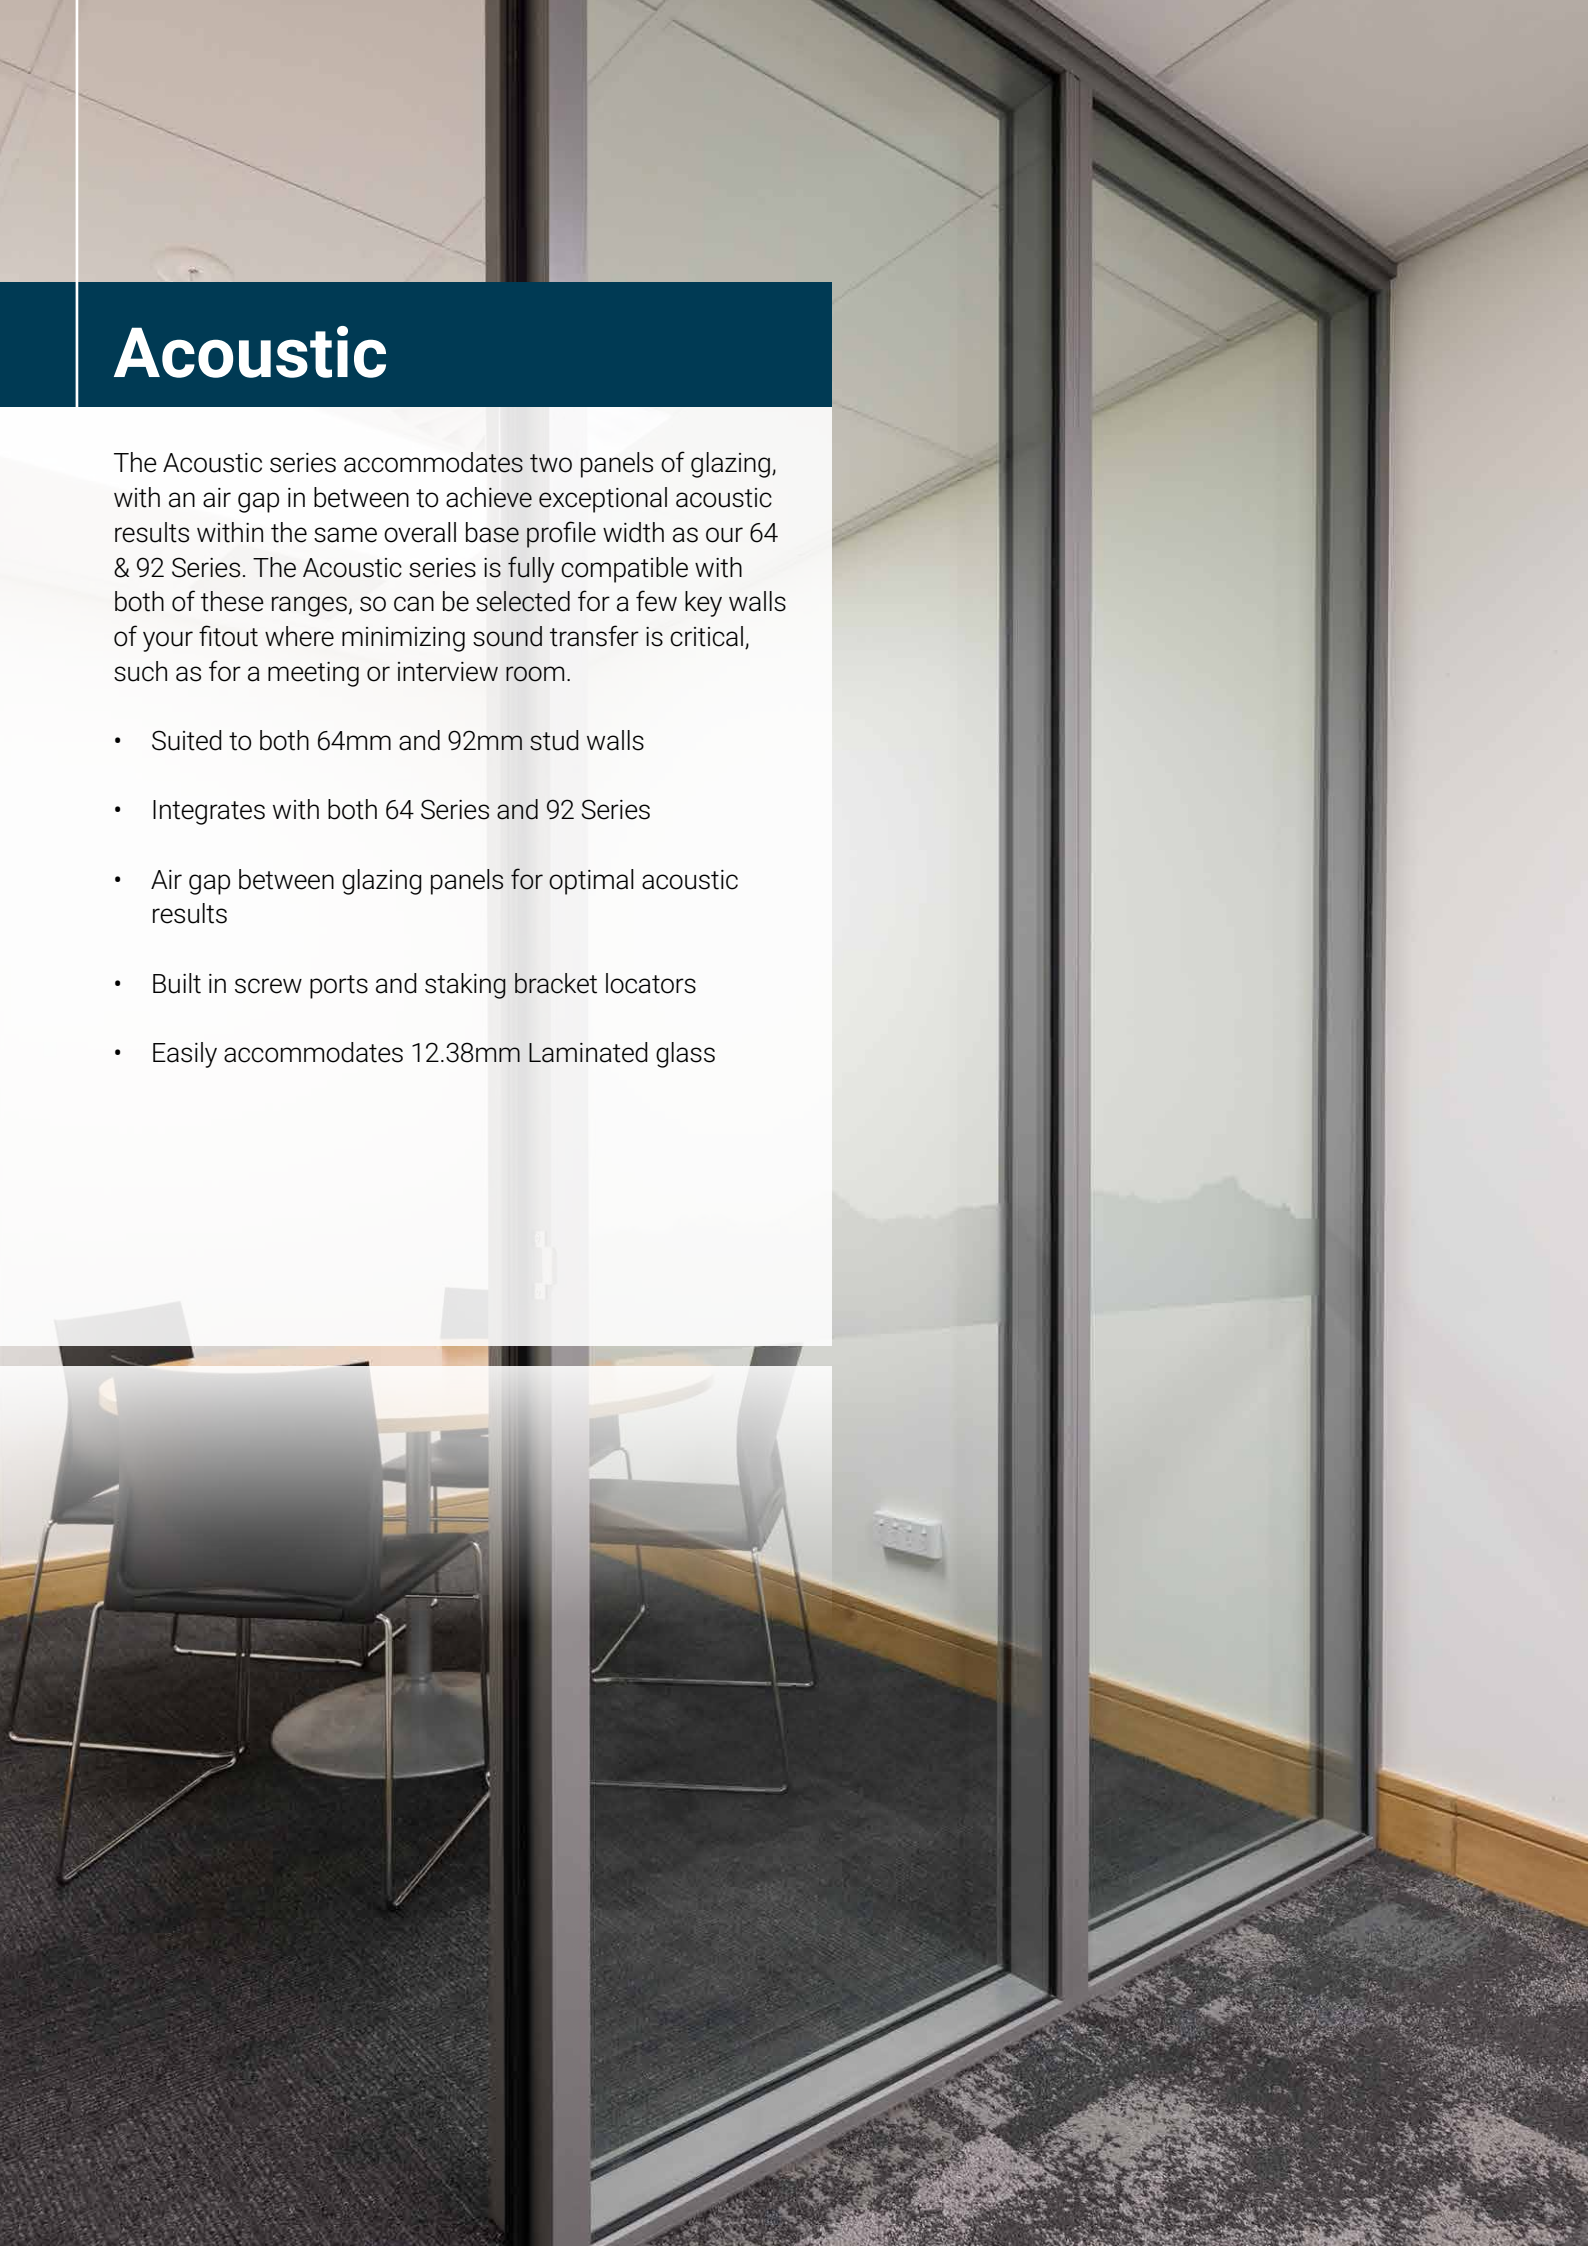


Standard Suite Profiles - Suitable for: 64 & 92mm Steel Studs


NOTE: SUITED TO 64mm & 92mm STEEL STUDS
TO BE USED IN CONJUNCTION WITH 64 & 92 SERIES

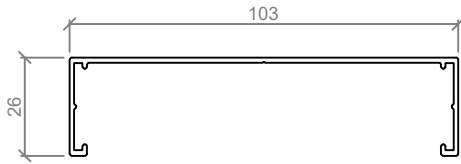


ASL 800
103mm CAPPING HEADSECTION

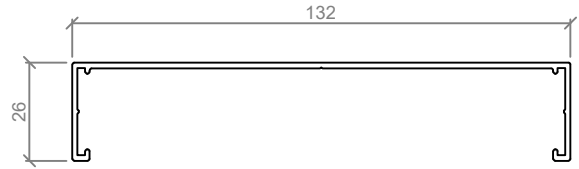


ASL 811
132mm CAPPING HEADSECTION

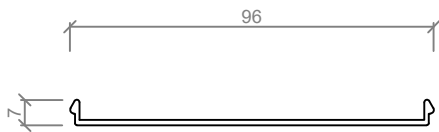


ASL 537
FLUSH STARTER CAP

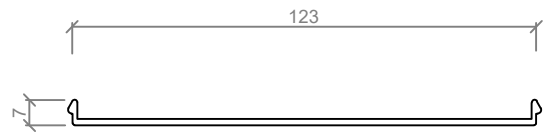


ASL 898
FLUSH STARTER CAP

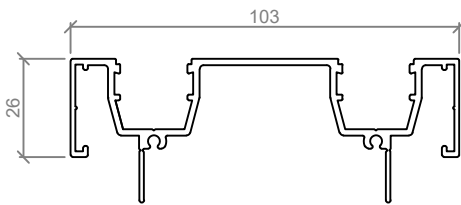


ASL 801
103mm TWIN GLAZED POCKET HEADSECTION

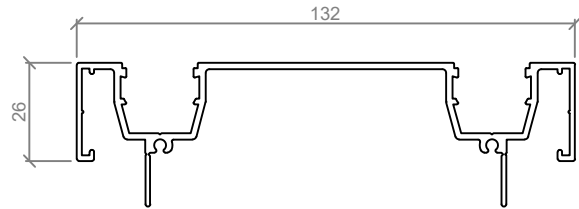


ASL 812
132mm TWIN GLAZED POCKET HEADSECTION

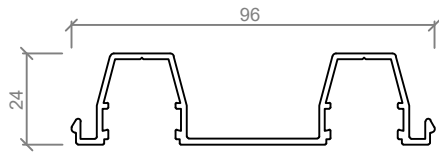


ASL 802
103mm TWIN GLAZED POCKET STARTER CAP

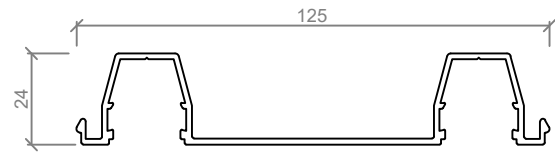


ASL 813
132mm TWIN GLAZED POCKET STARTER CAP

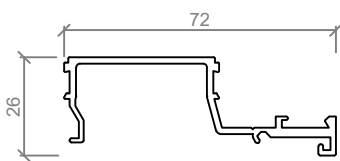


ASL 805
103mm TWIN GLAZED CENTRE BEAD

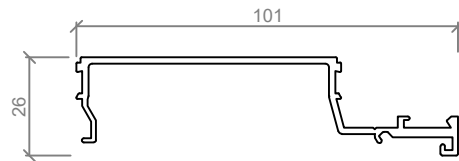


ASL 816
132mm TWIN GLAZED CENTRE BEAD

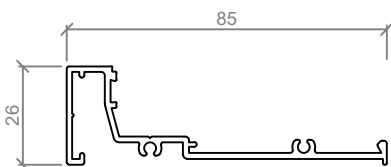

ASL 804
103mm OFFSET GLAZING BAR

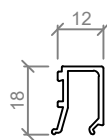


ASL 610
GLAZING BEAD

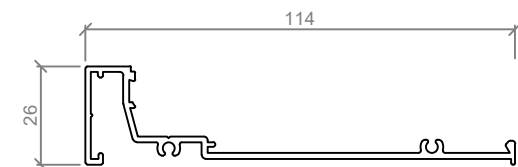


ASL 815
132mm OFFSET GLAZING BAR


Standard Details - 64mm Profile, Full Height Glazing

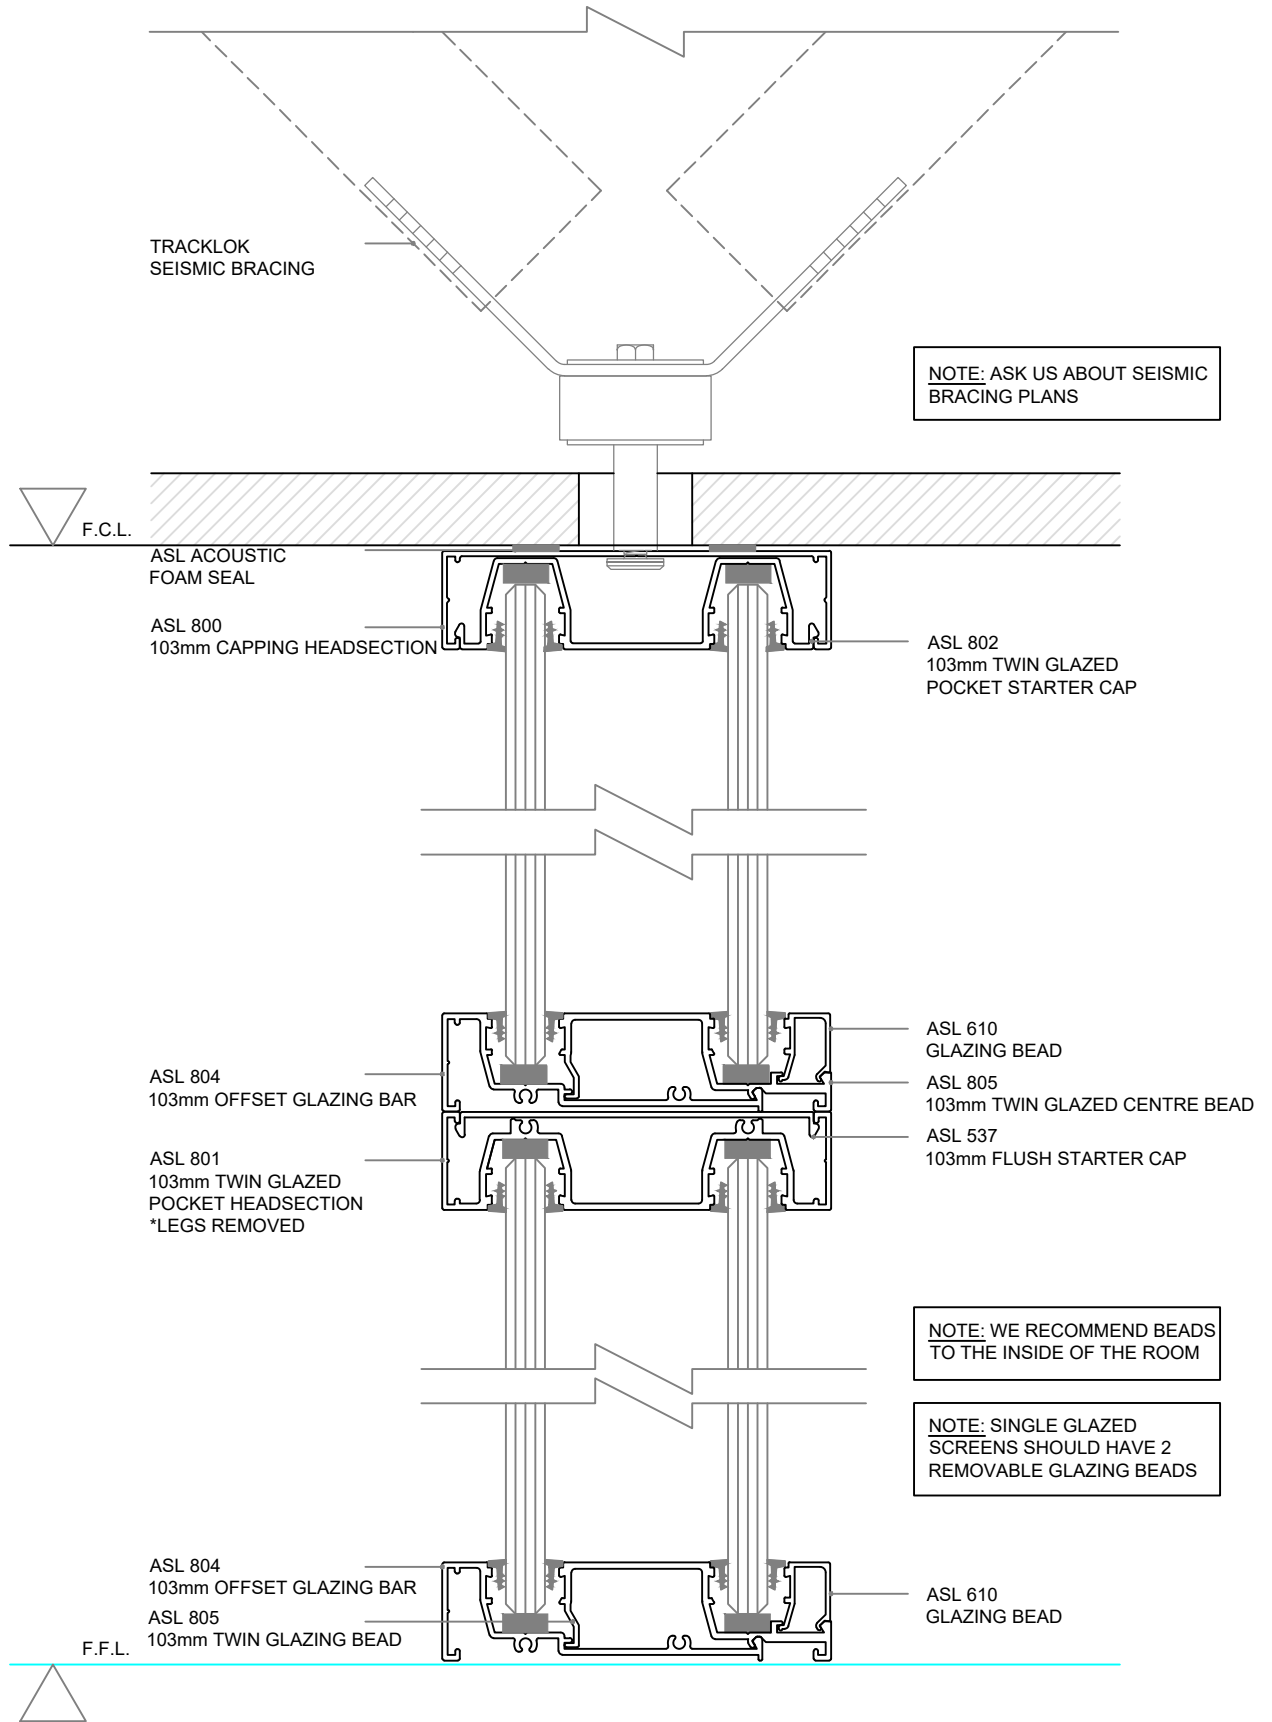

Standard Details - 64mm Steel Stud, Glazed Wall, Solid Door, 13mm Plasterboard

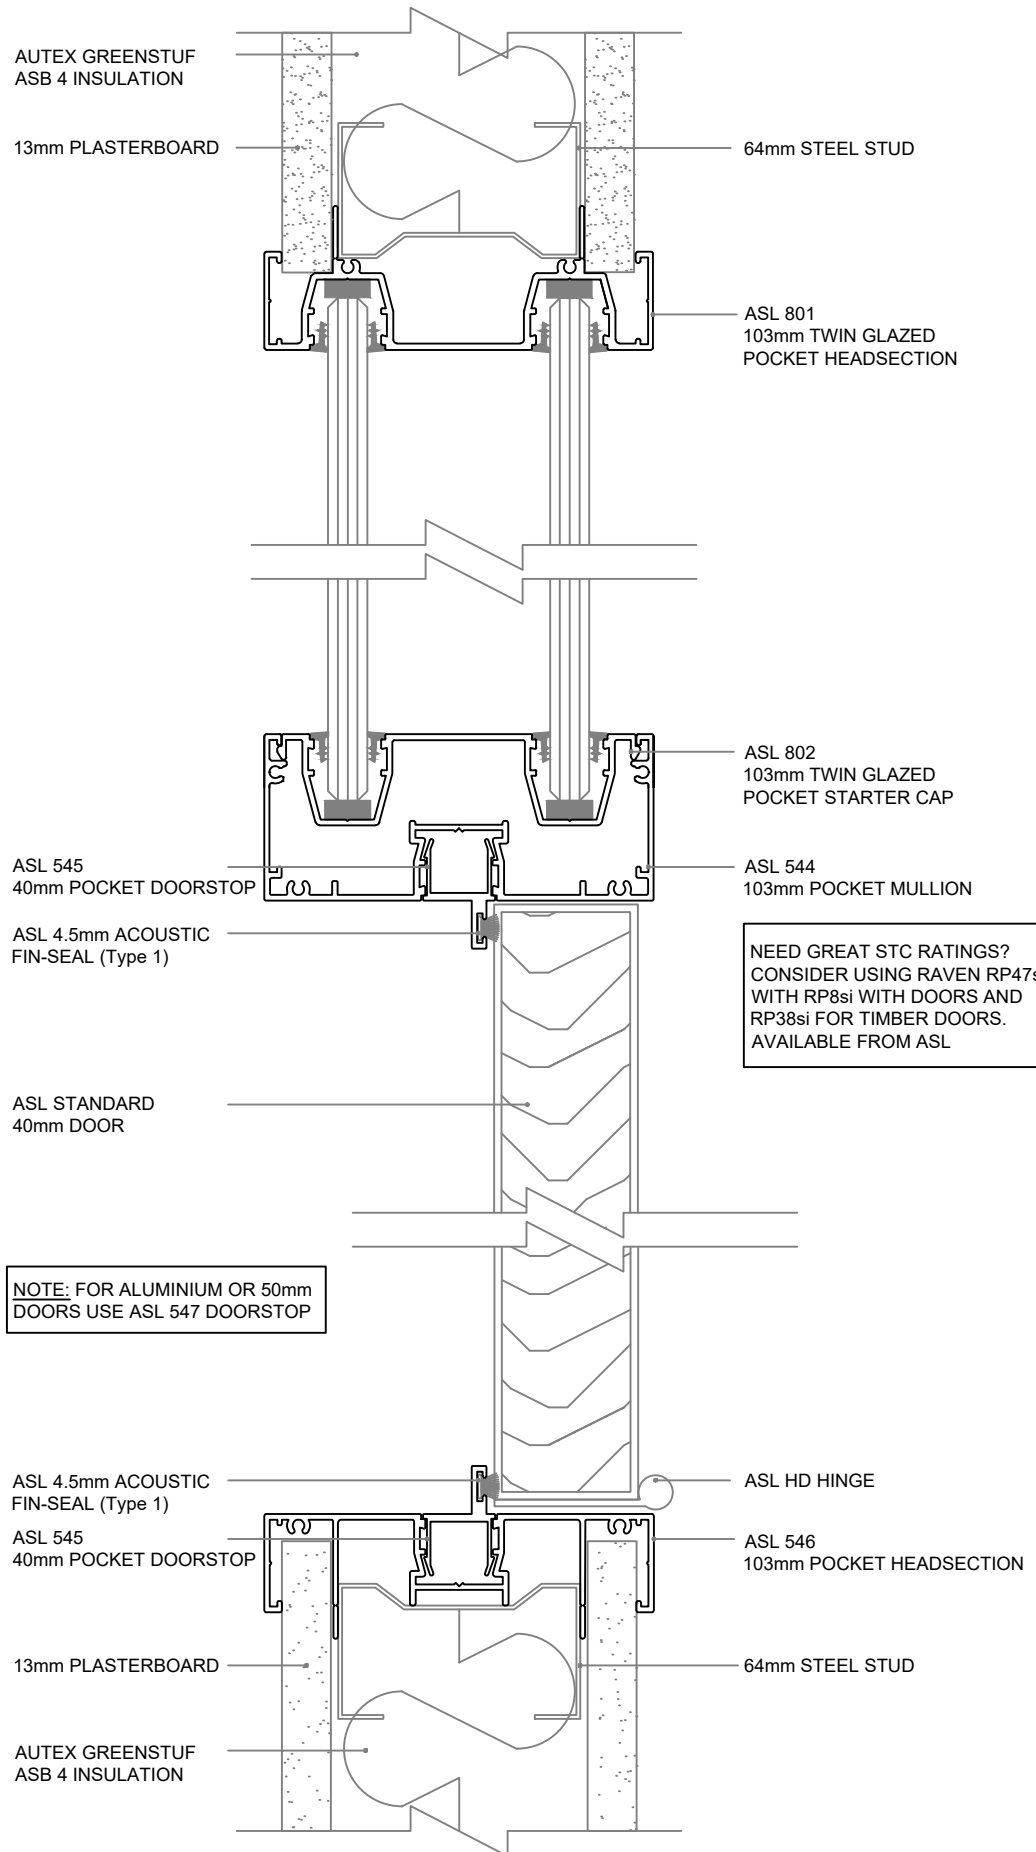

Standard Details - 92mm Profile, Full Height Glazing

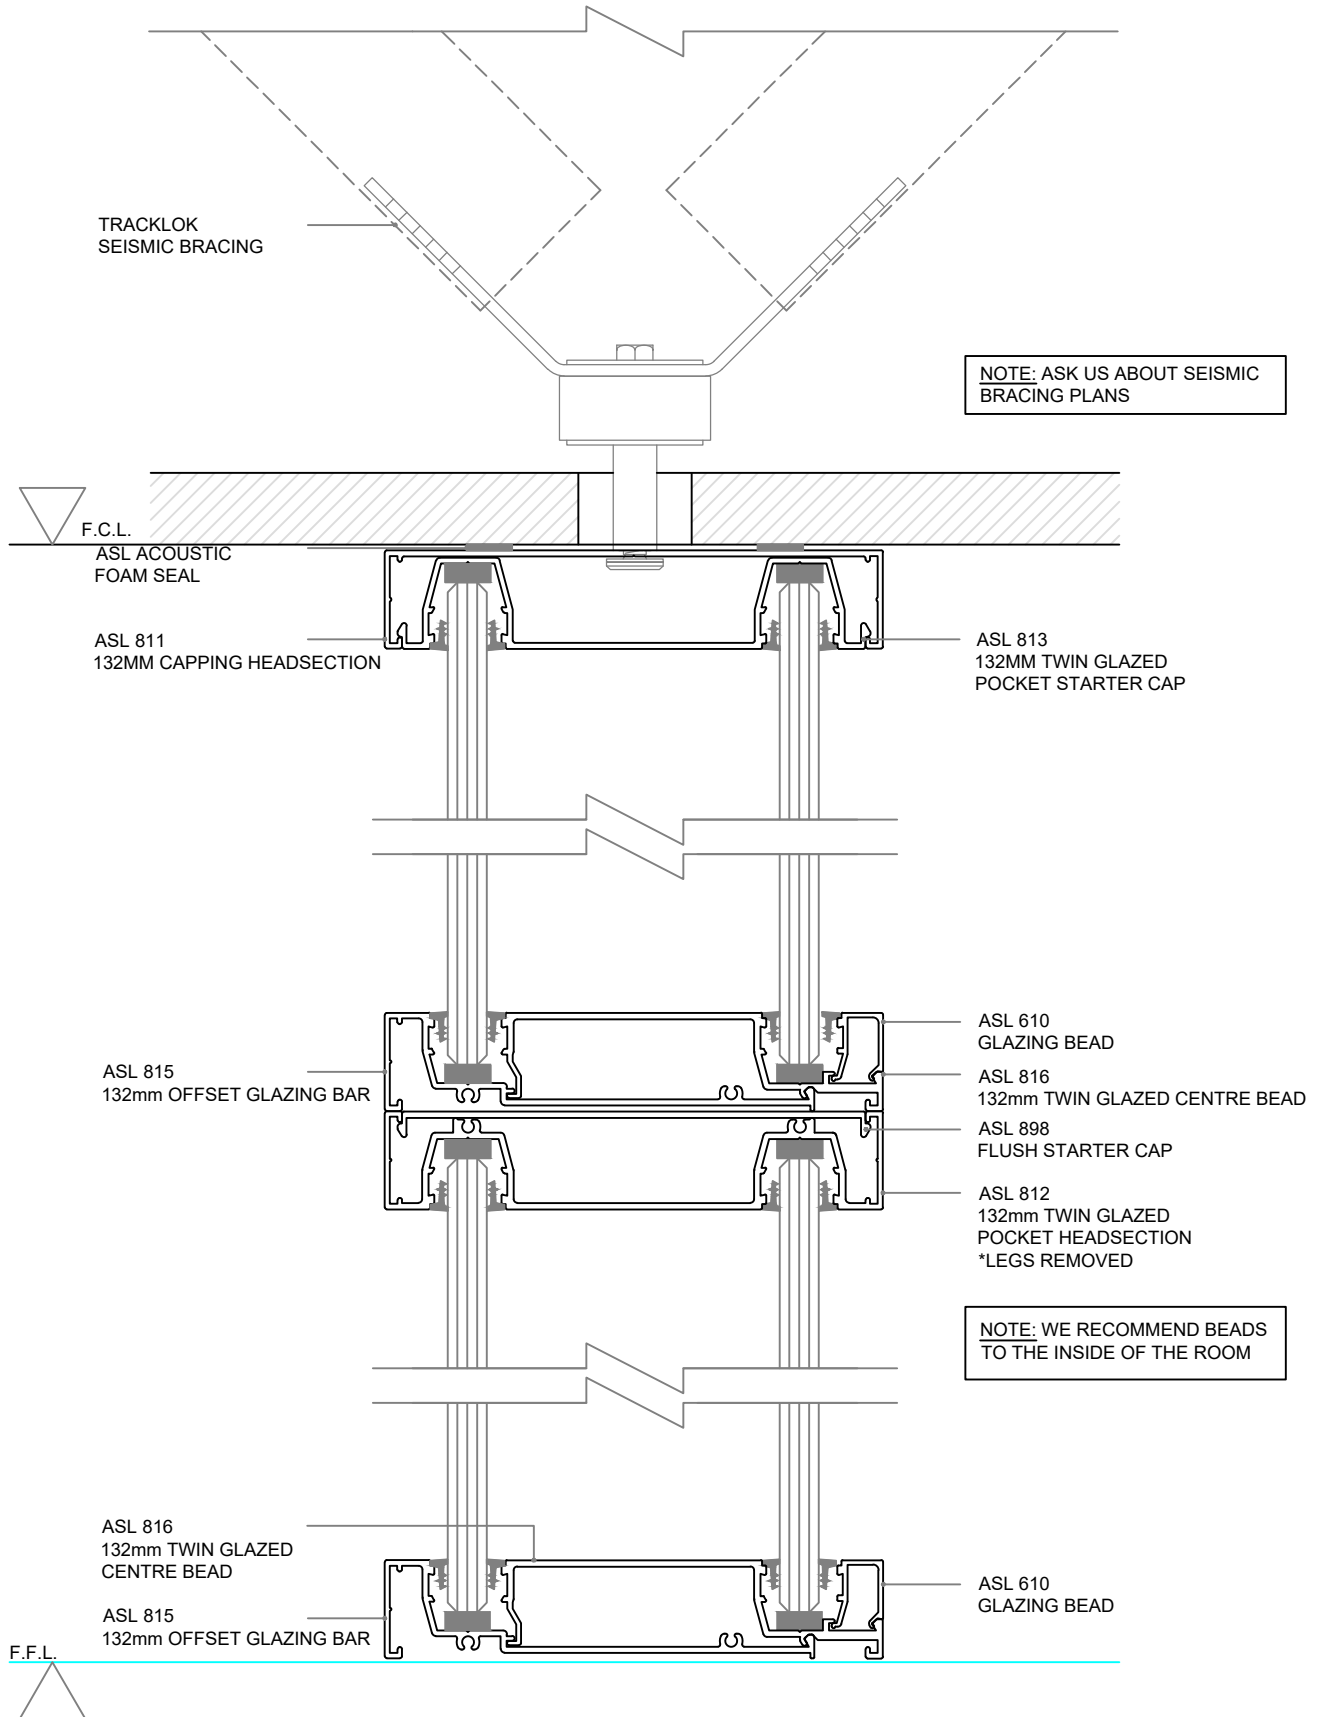

Standard Details - 92mm Steel Stud, Glazed Wall, Solid Door, 13mm Plasterboard

