


Edge


Edge has been designed to give an executive look and feel to any environment, with the offset glazing pocket on the edge of the profiles offering a unique look with exceptional style. Widely used in commercial office fitouts up and down the country.

- Suited to both 64mm and 92mm stud walls
- Integrates with both 64 Series and 92 Series
- Edge glazed setting
- Built in screw ports and staking bracket locators
- Easily accommodates 12.38 Laminated glass

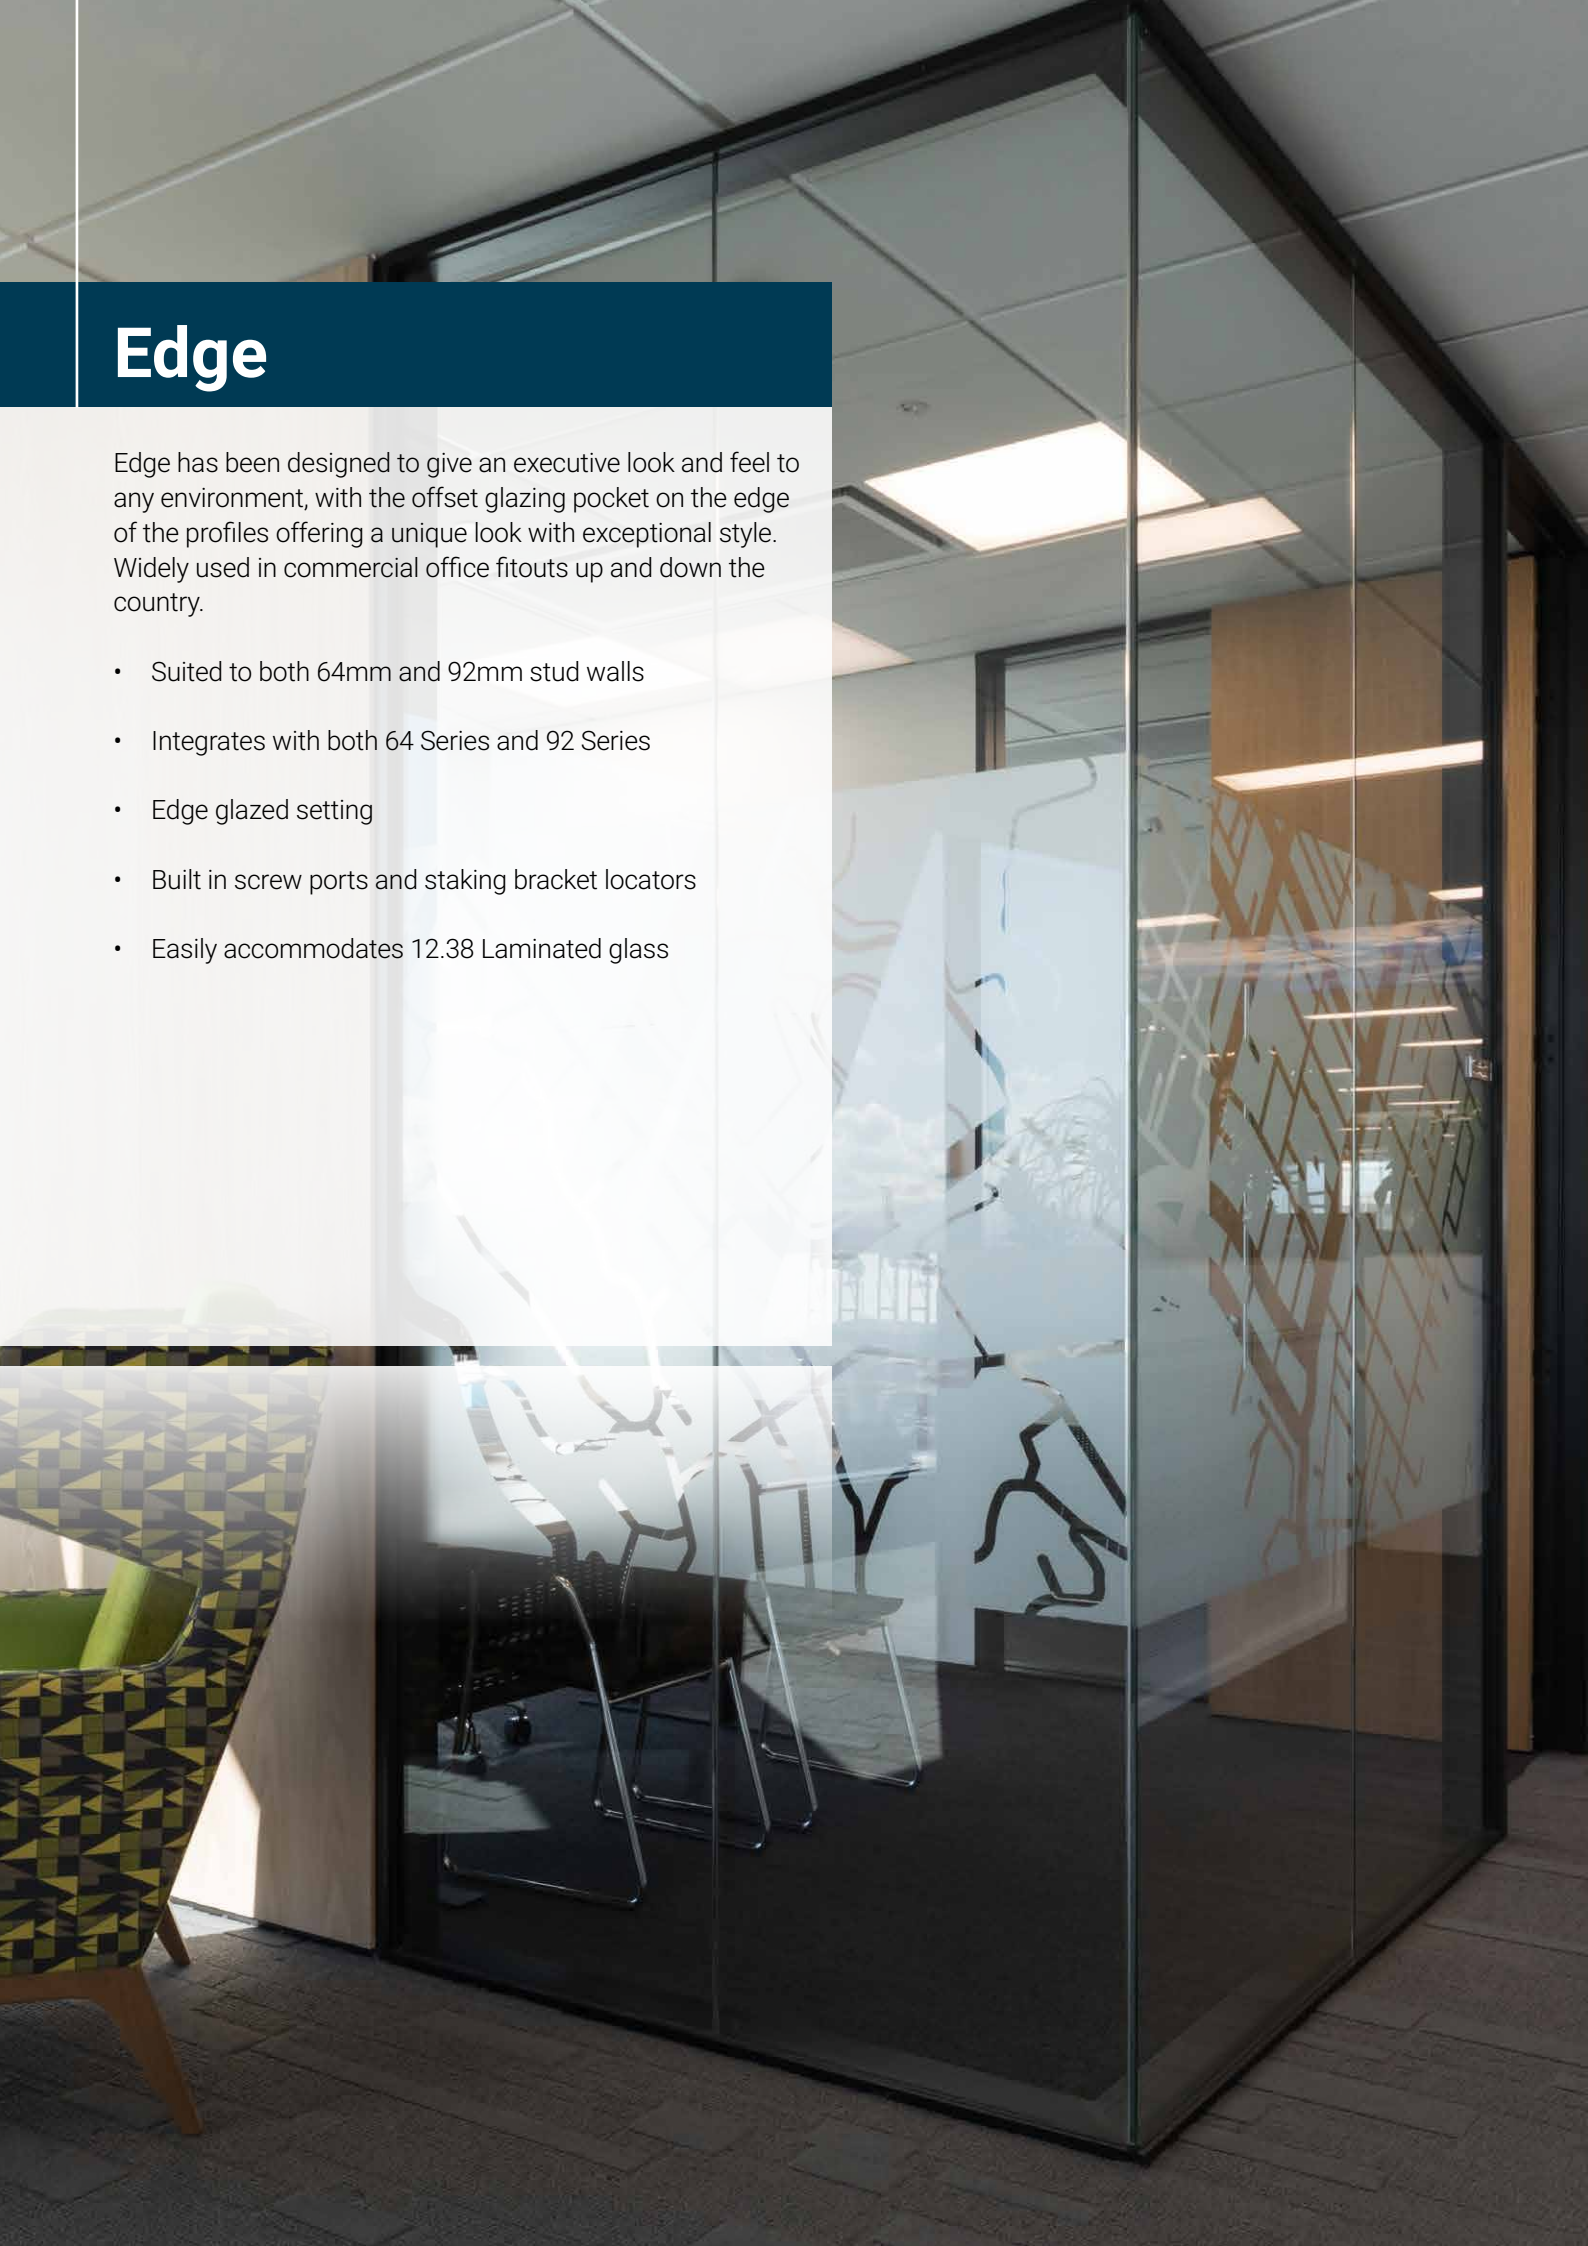


Standard Suite Profiles - Suitable for: 64mm & 92mm Steel Studs


NOTE: SUITED TO 64mm & 92mm STEEL STUDS
TO BE USED IN CONJUNCTION WITH 64 & 92 SERIES

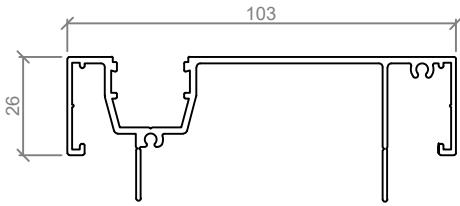


ASL 807
103mm FRONT GLAZED POCKET HEADSECTION

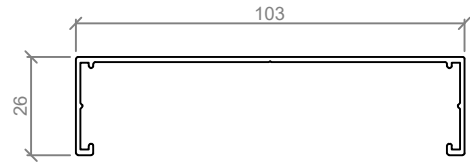


ASL 800
103mm CAPPING HEADSECTION

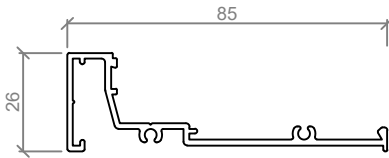


ASL 804
103mm OFFSET GLAZING BAR

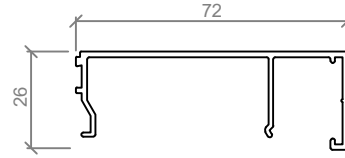


ASL 810
103mm FRONT GLAZING BEAD

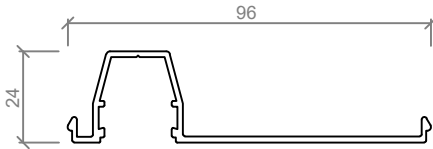


ASL 808
103mm FRONT GLAZED POCKET STARTER CAP

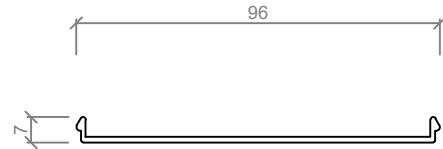


ASL 537
FLUSH STARTER CAP

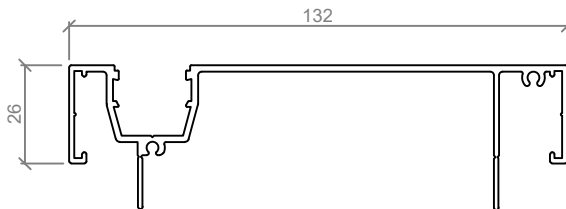


ASL 818
132mm FRONT GLAZED POCKET HEADSECTION

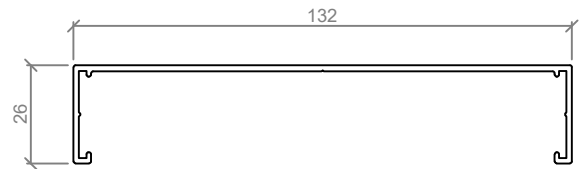


ASL 811
132mm CAPPING HEADSECTION

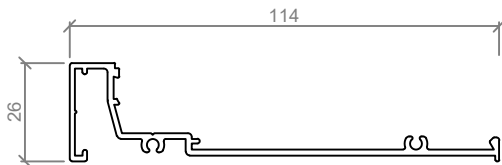


ASL 815
132mm OFFSET GLAZING BAR

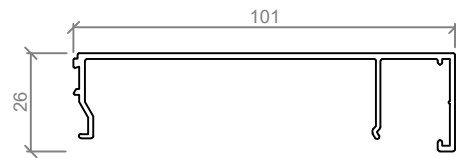

ASL 823
132mm FRONT GLAZED BEAD

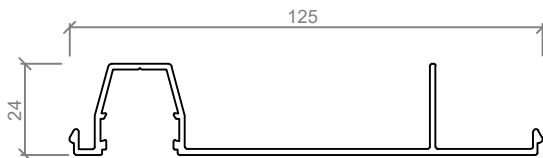


ASL 819
132mm FRONT GLAZED POCKET STARTER CAP

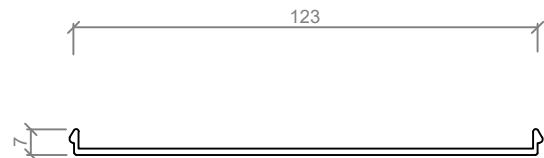


ASL 898
FLUSH STARTER CAP


Standard Elevation

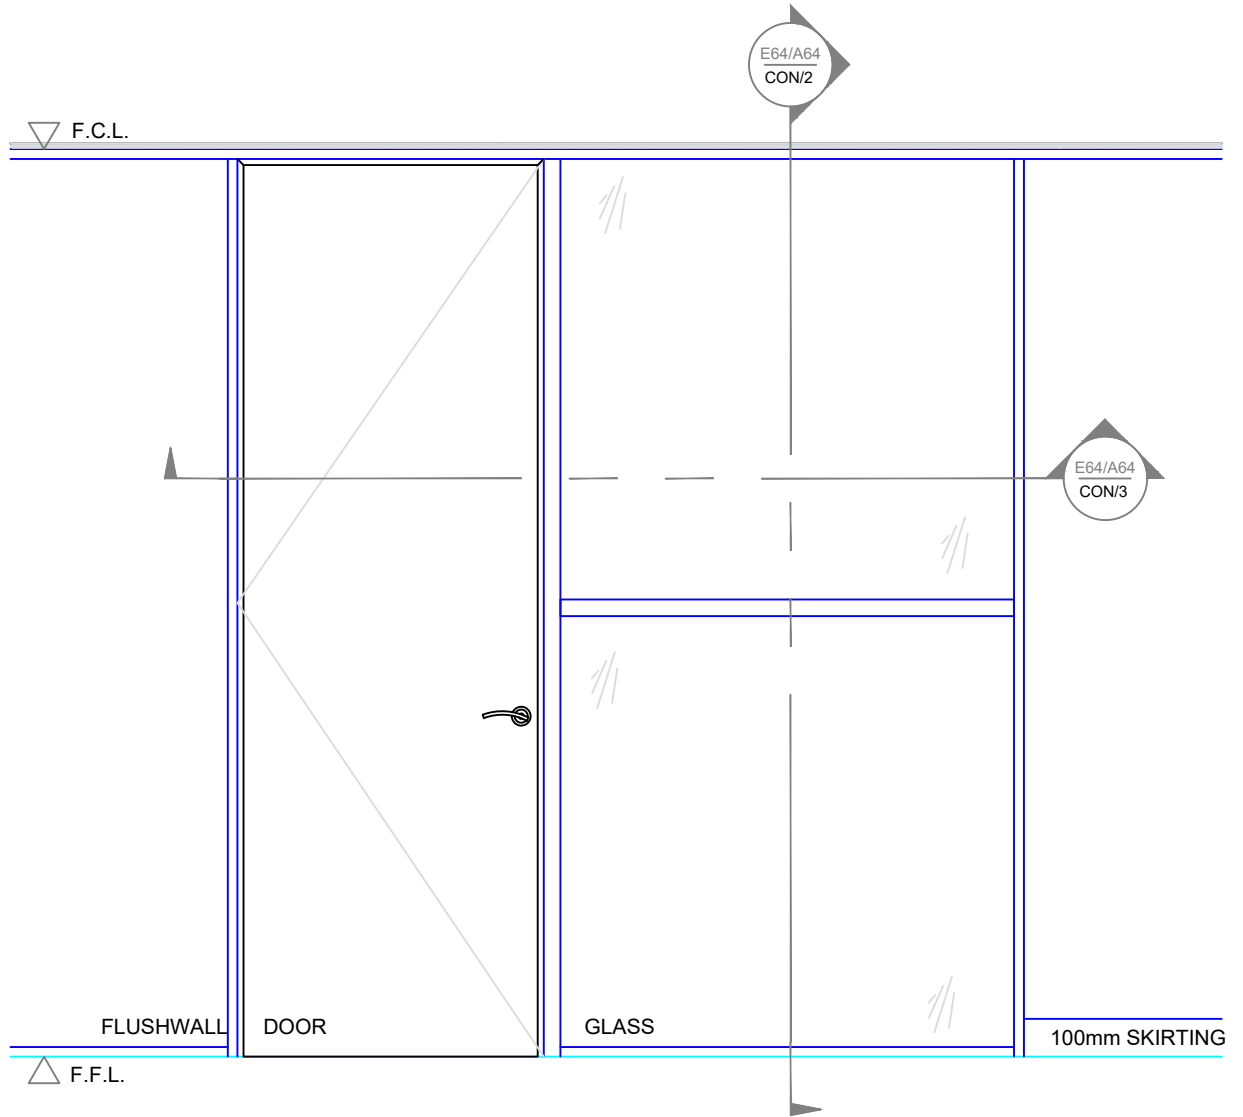


Standard Details - Front Glazed - 64mm Profile, Full Height Glazing

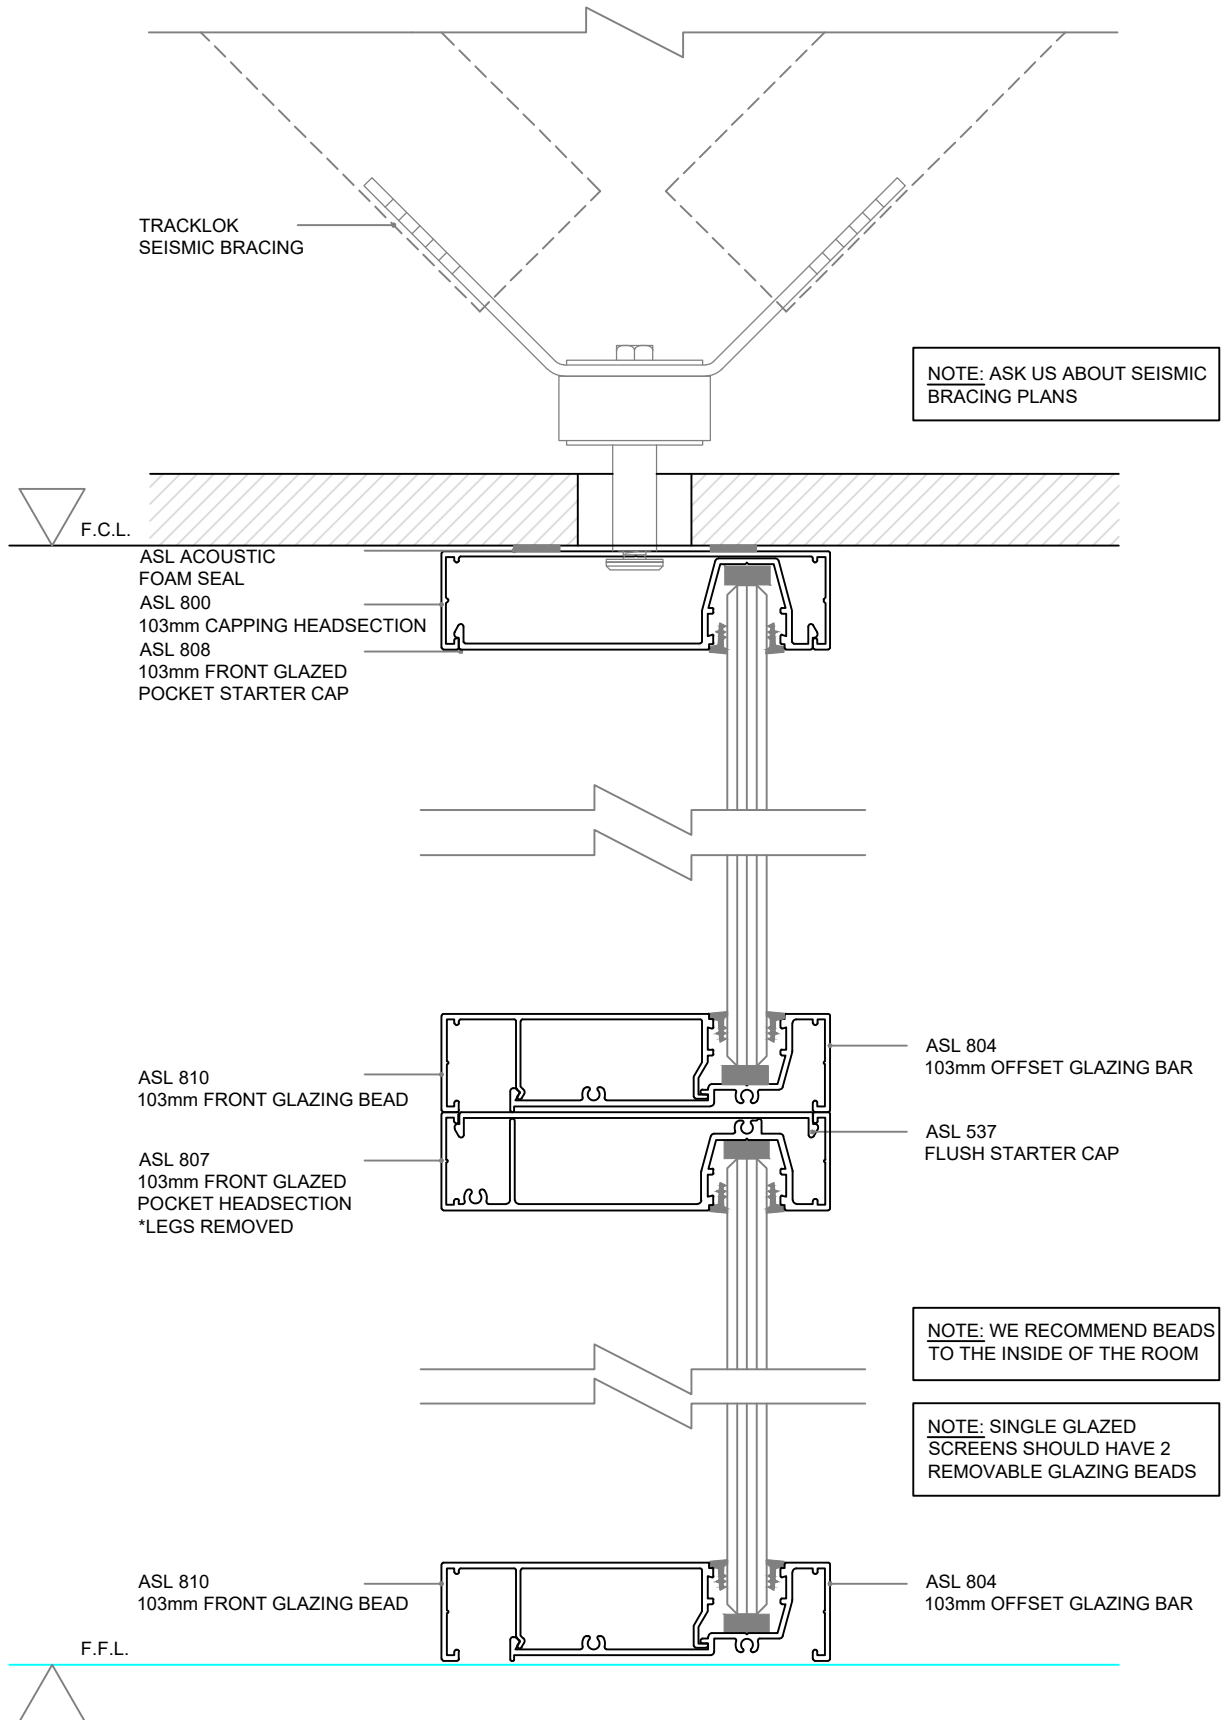


Standard Details - Front Glazed - 64mm Steel Stud, Glazed Wall, Solid Door, 13mm Plasterboard

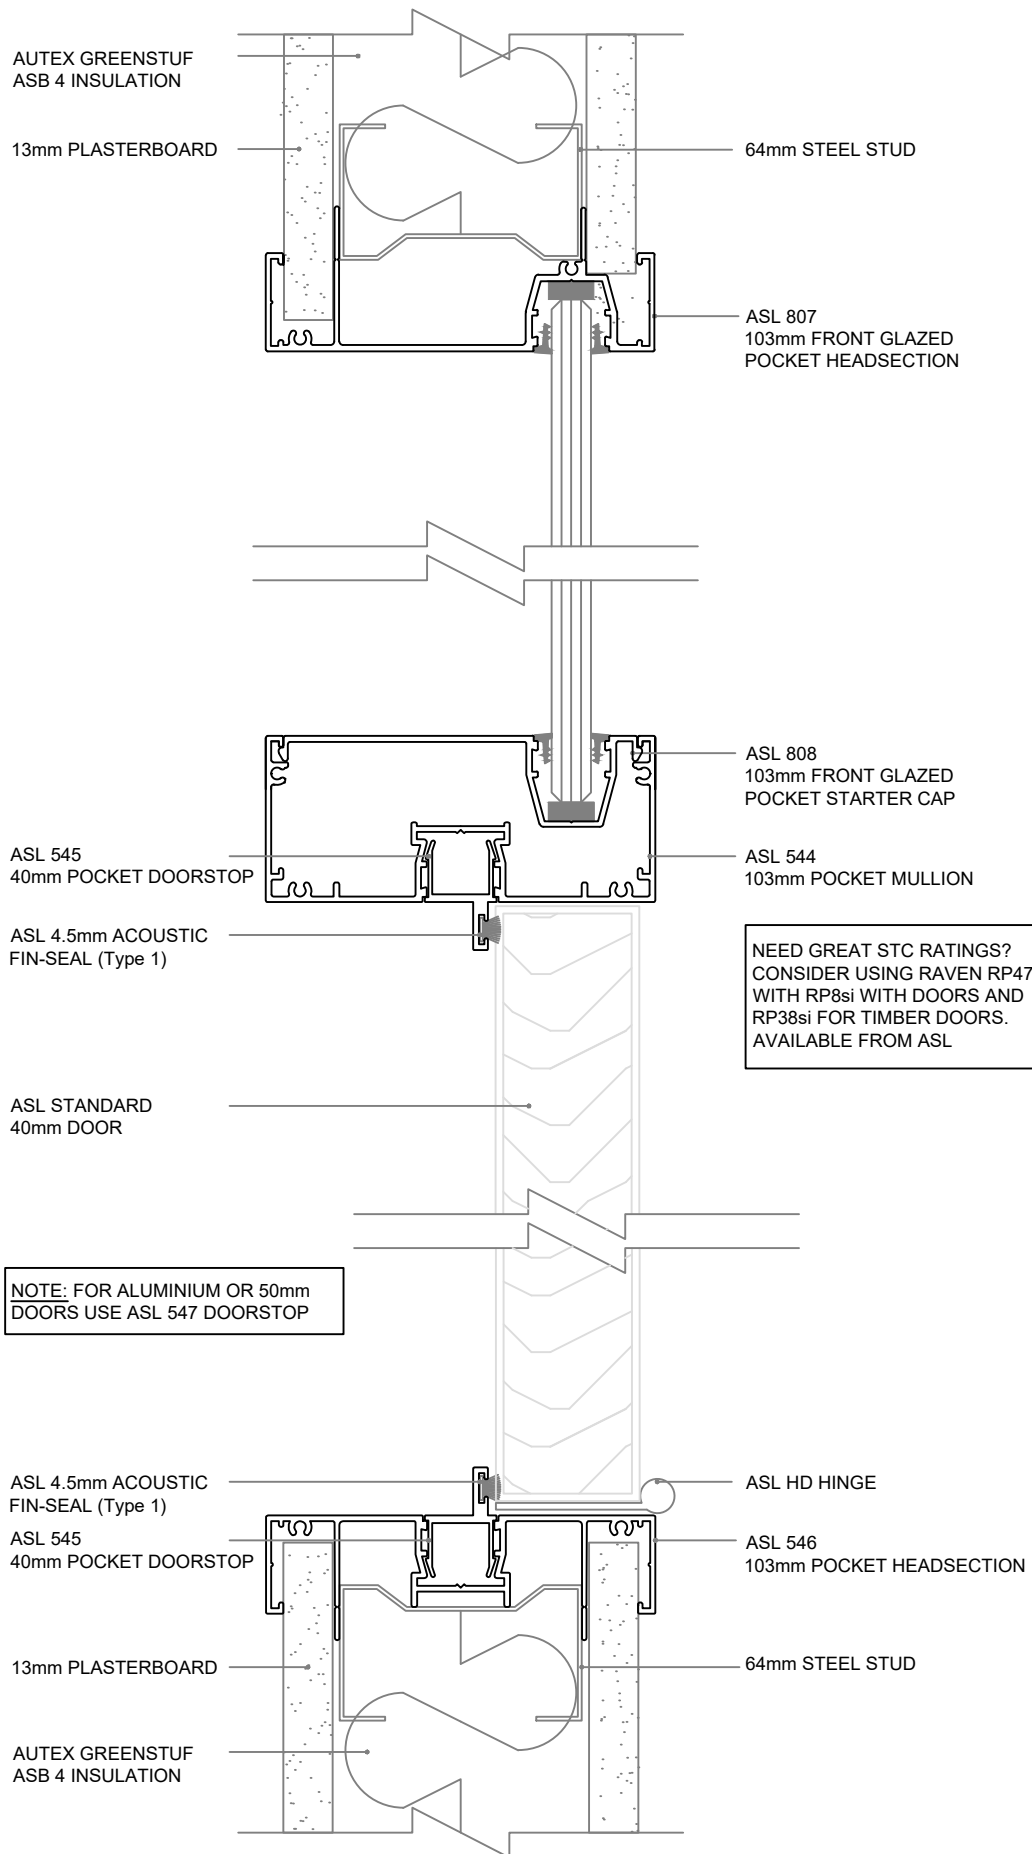

Standard Elevation

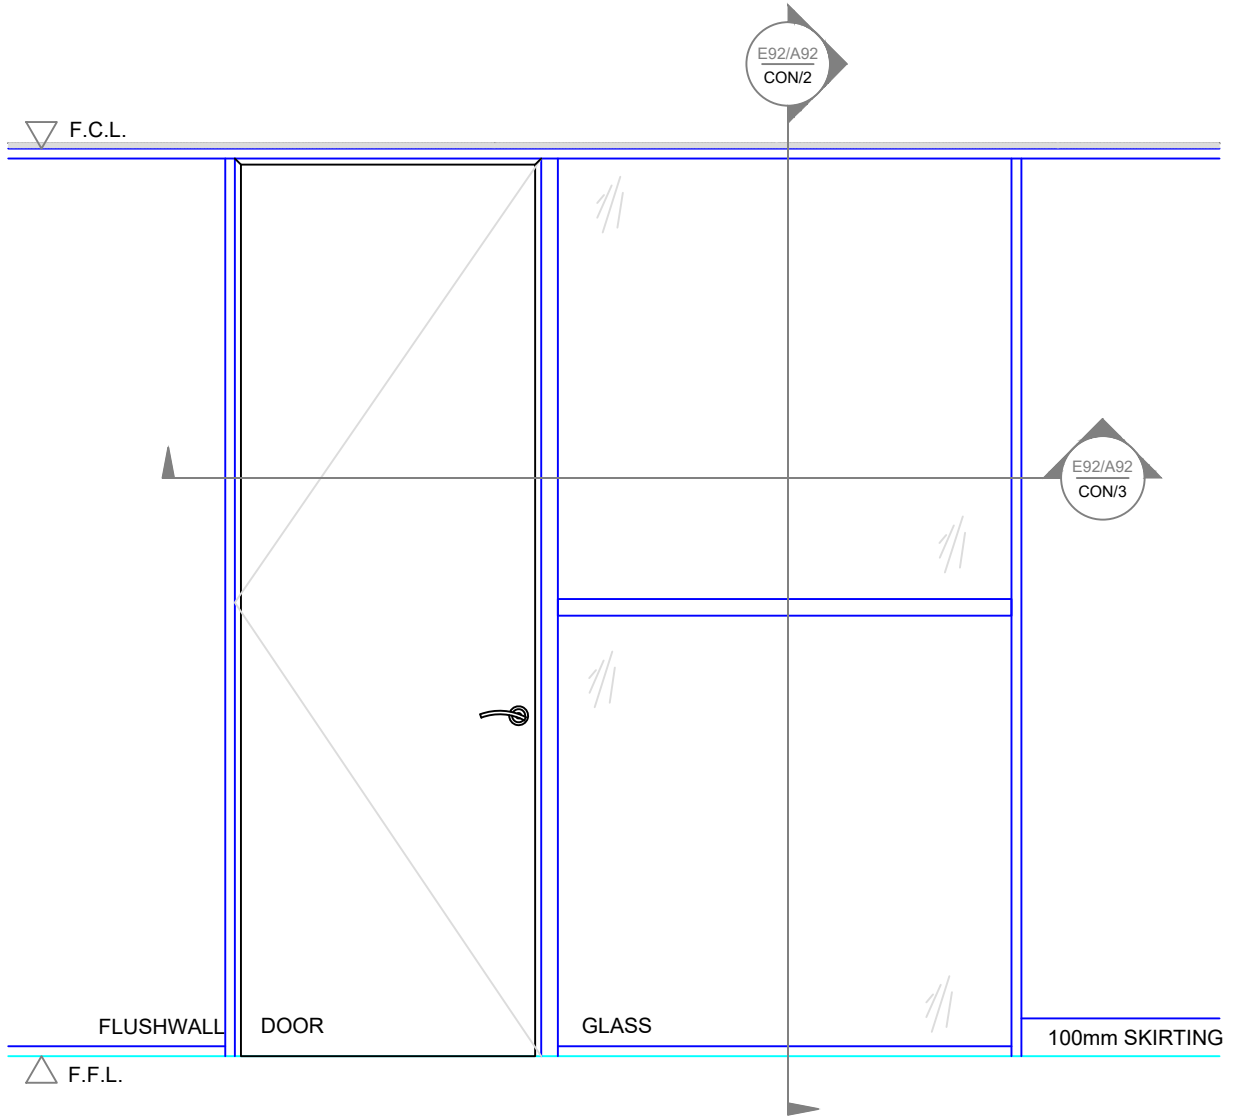

Standard Details - Front Glazed - 92mm Profile, Full Height Glazing

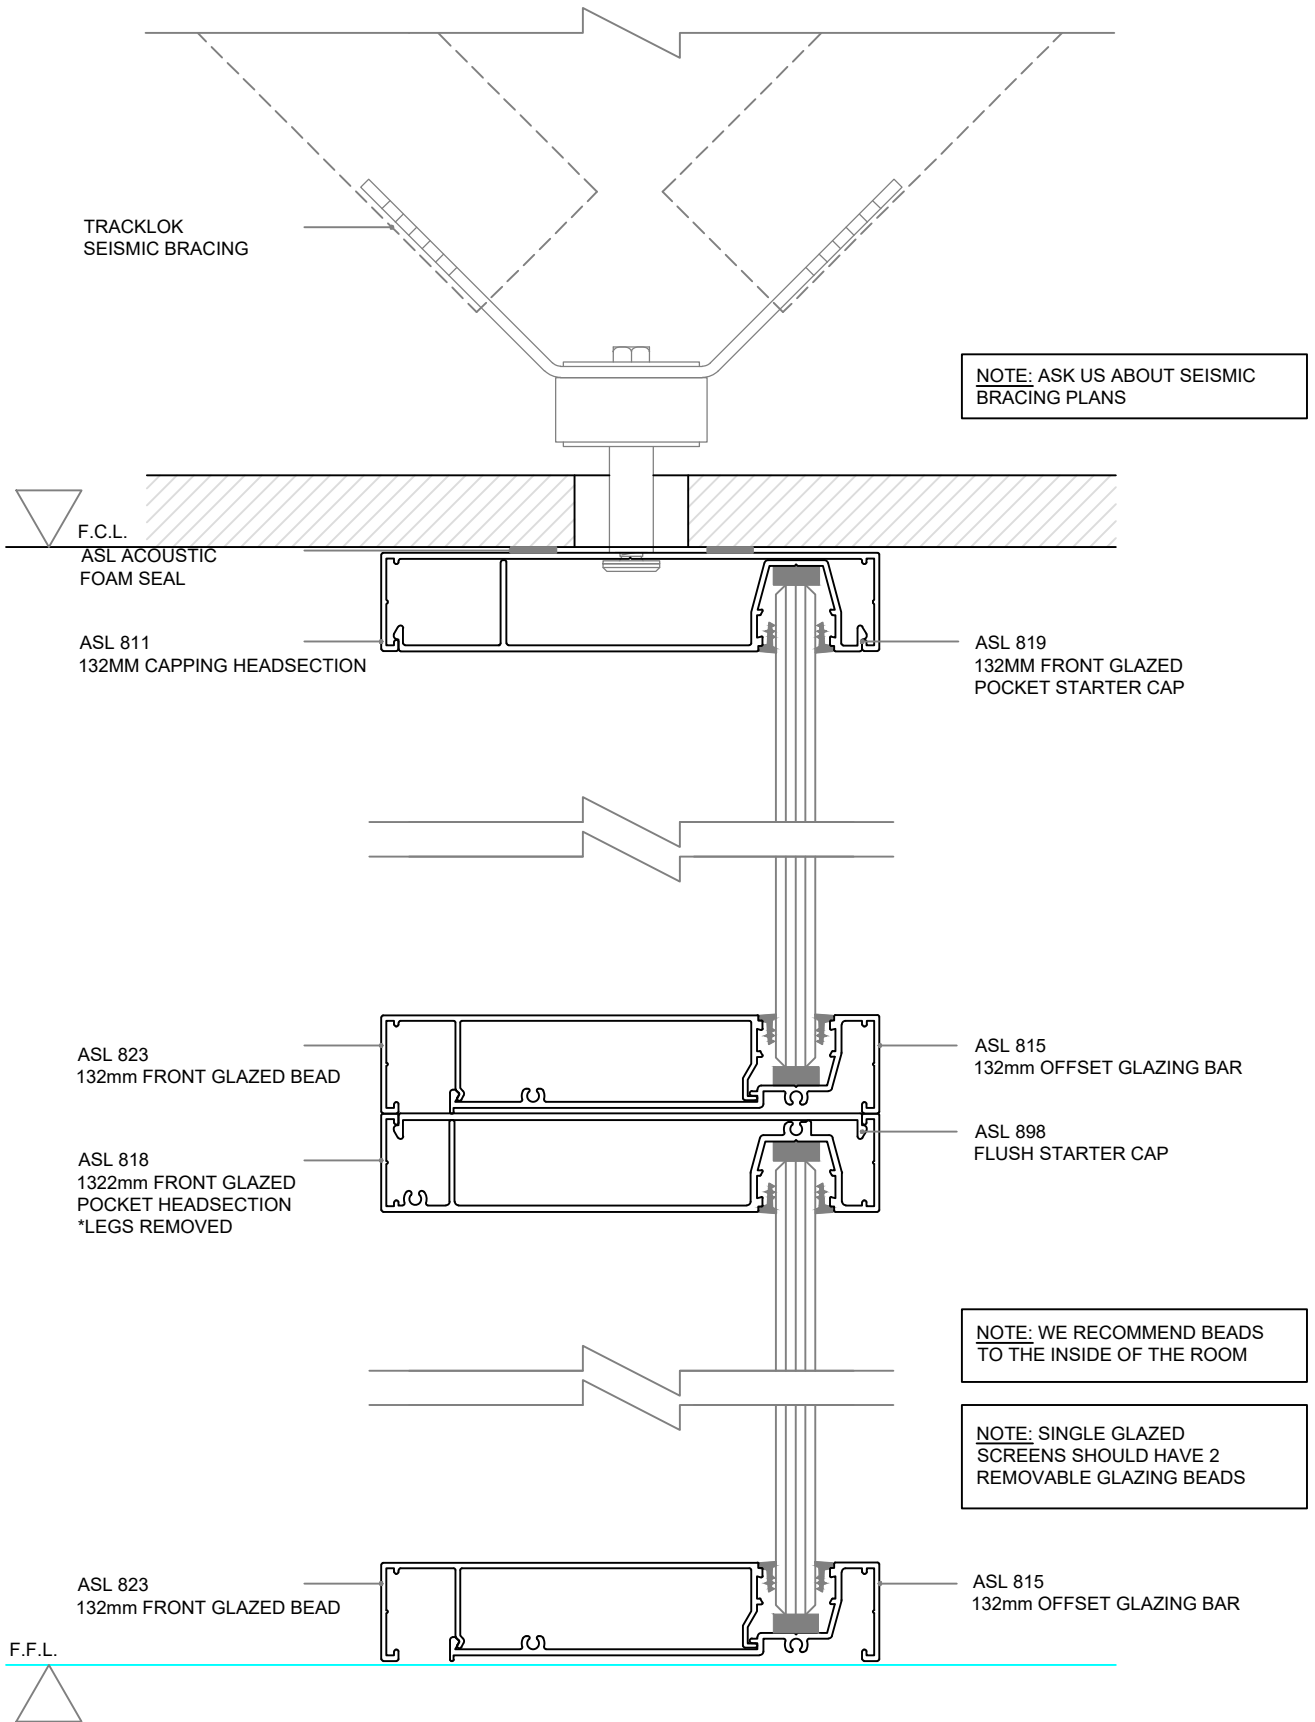

Standard Details - Front Glazed - 92mm Steel Stud, Glazed Wall, Solid Door, 13mm Plasterboard

